


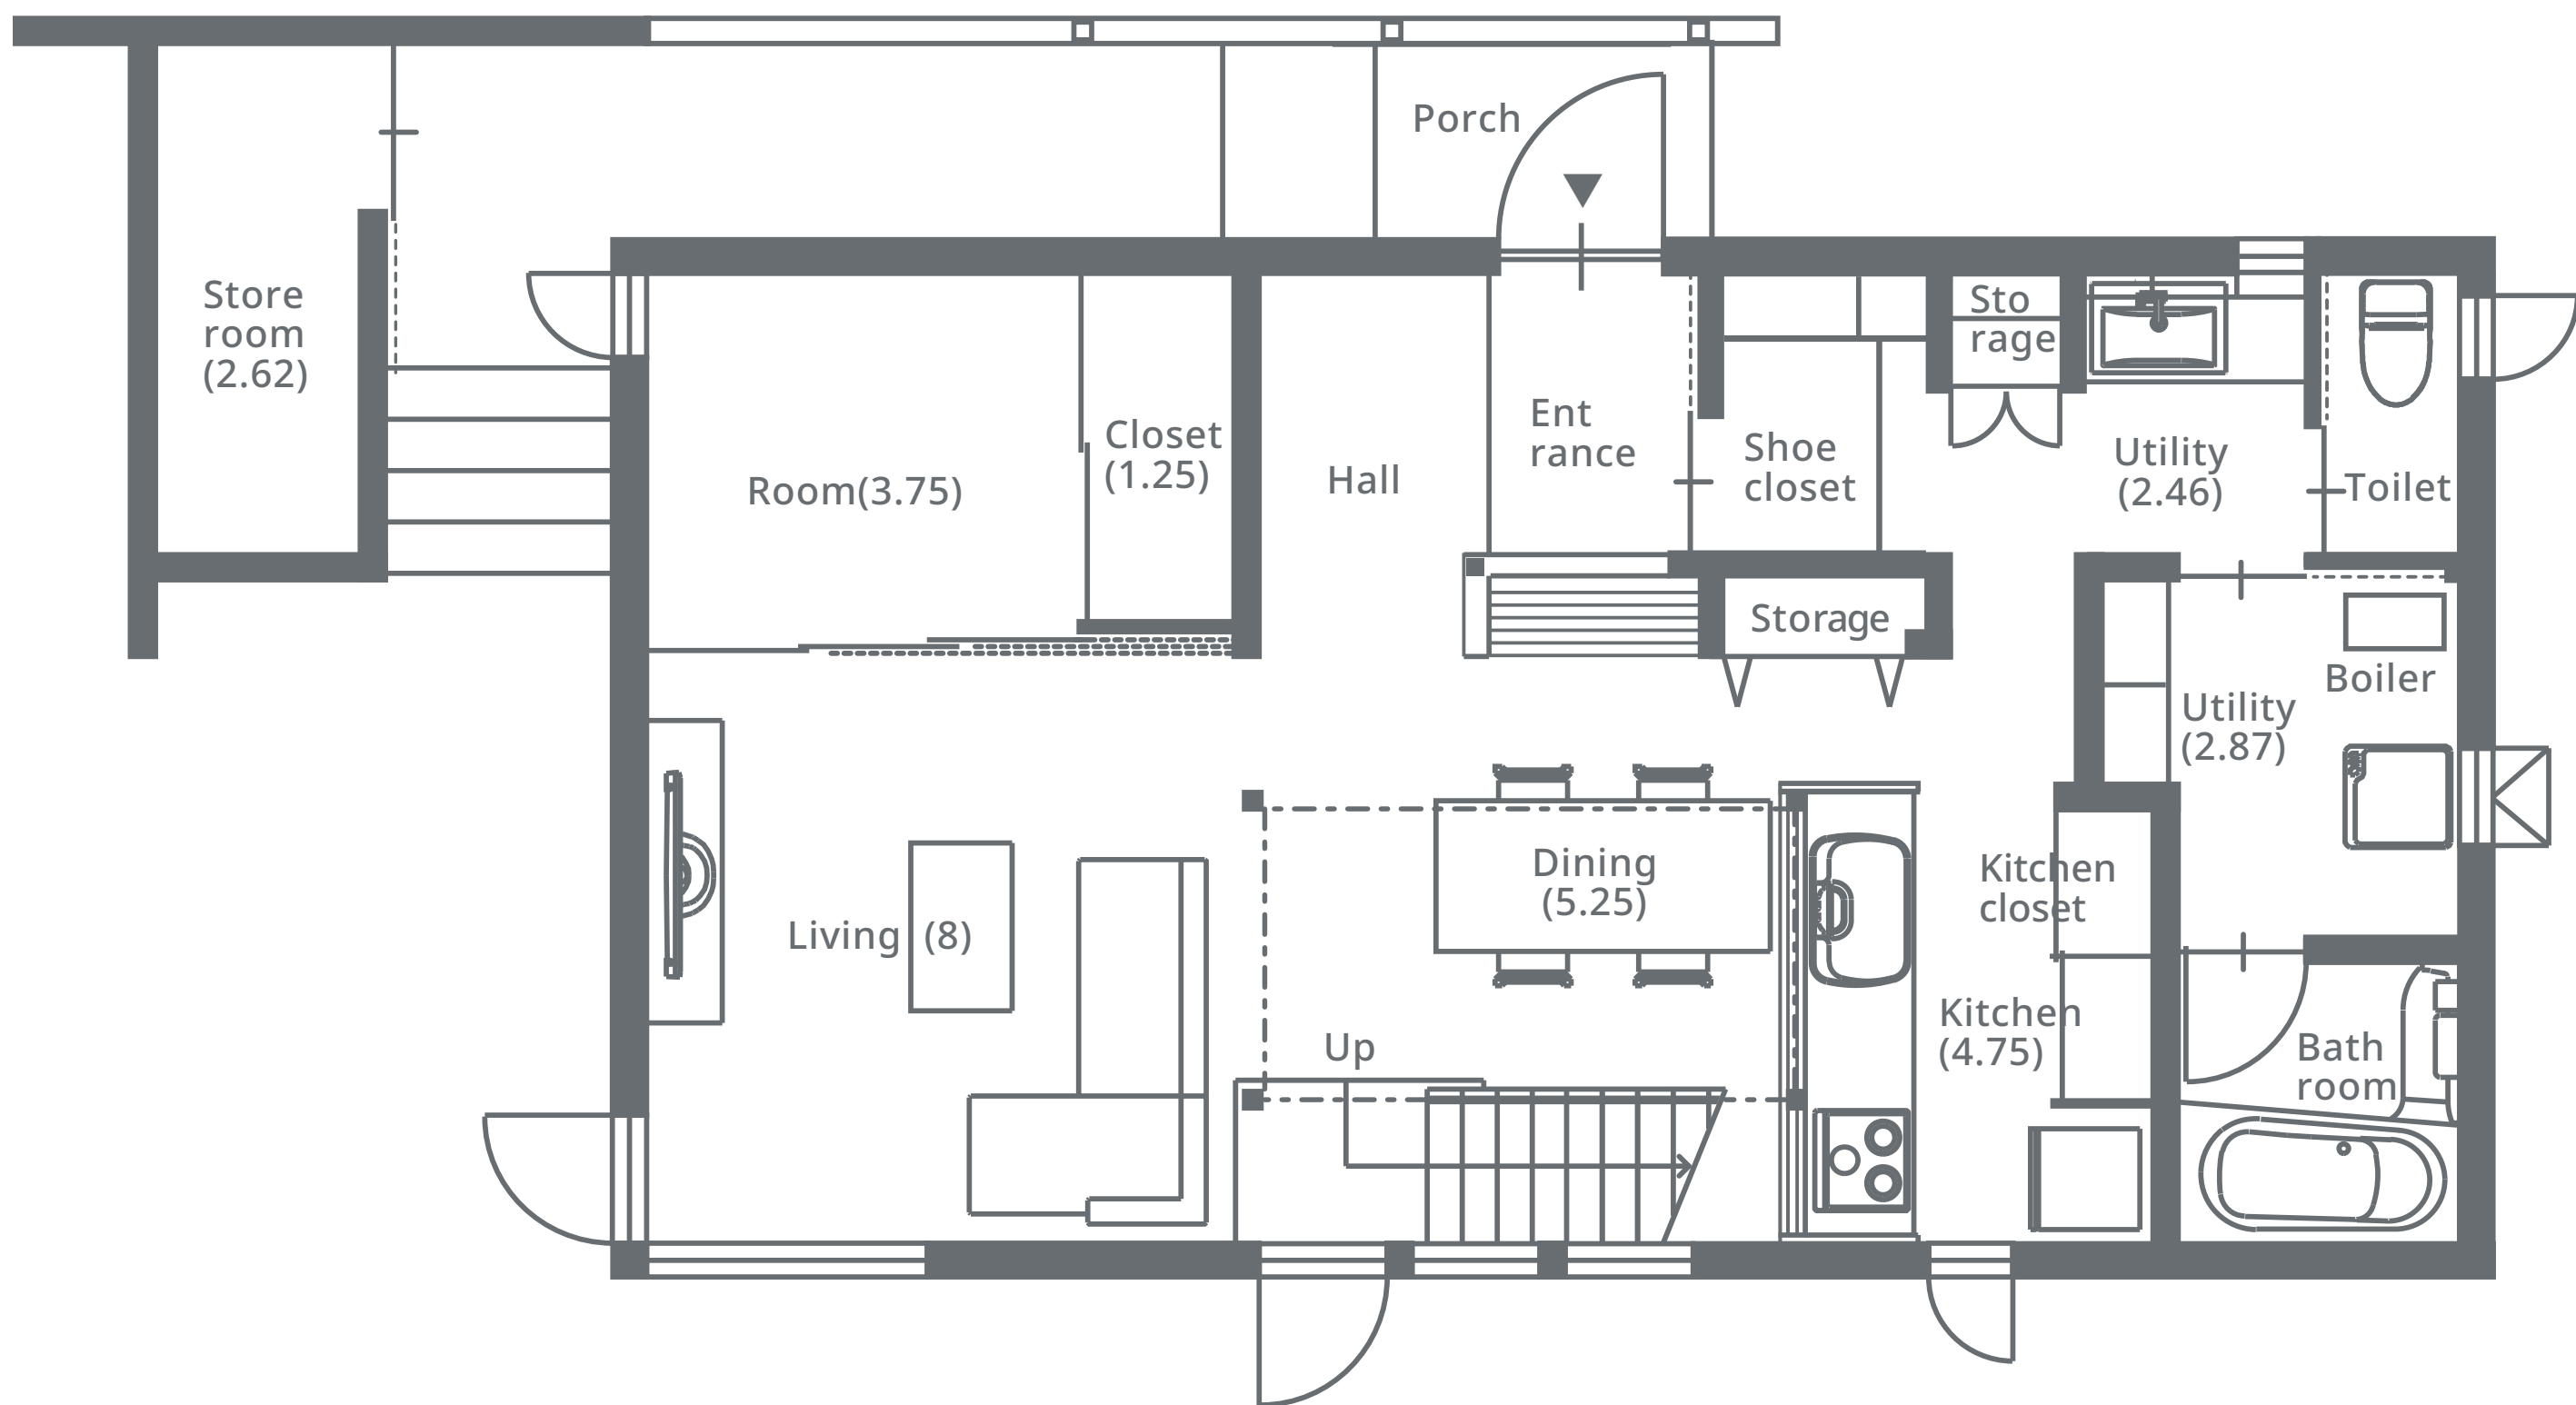
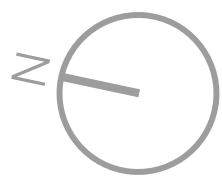


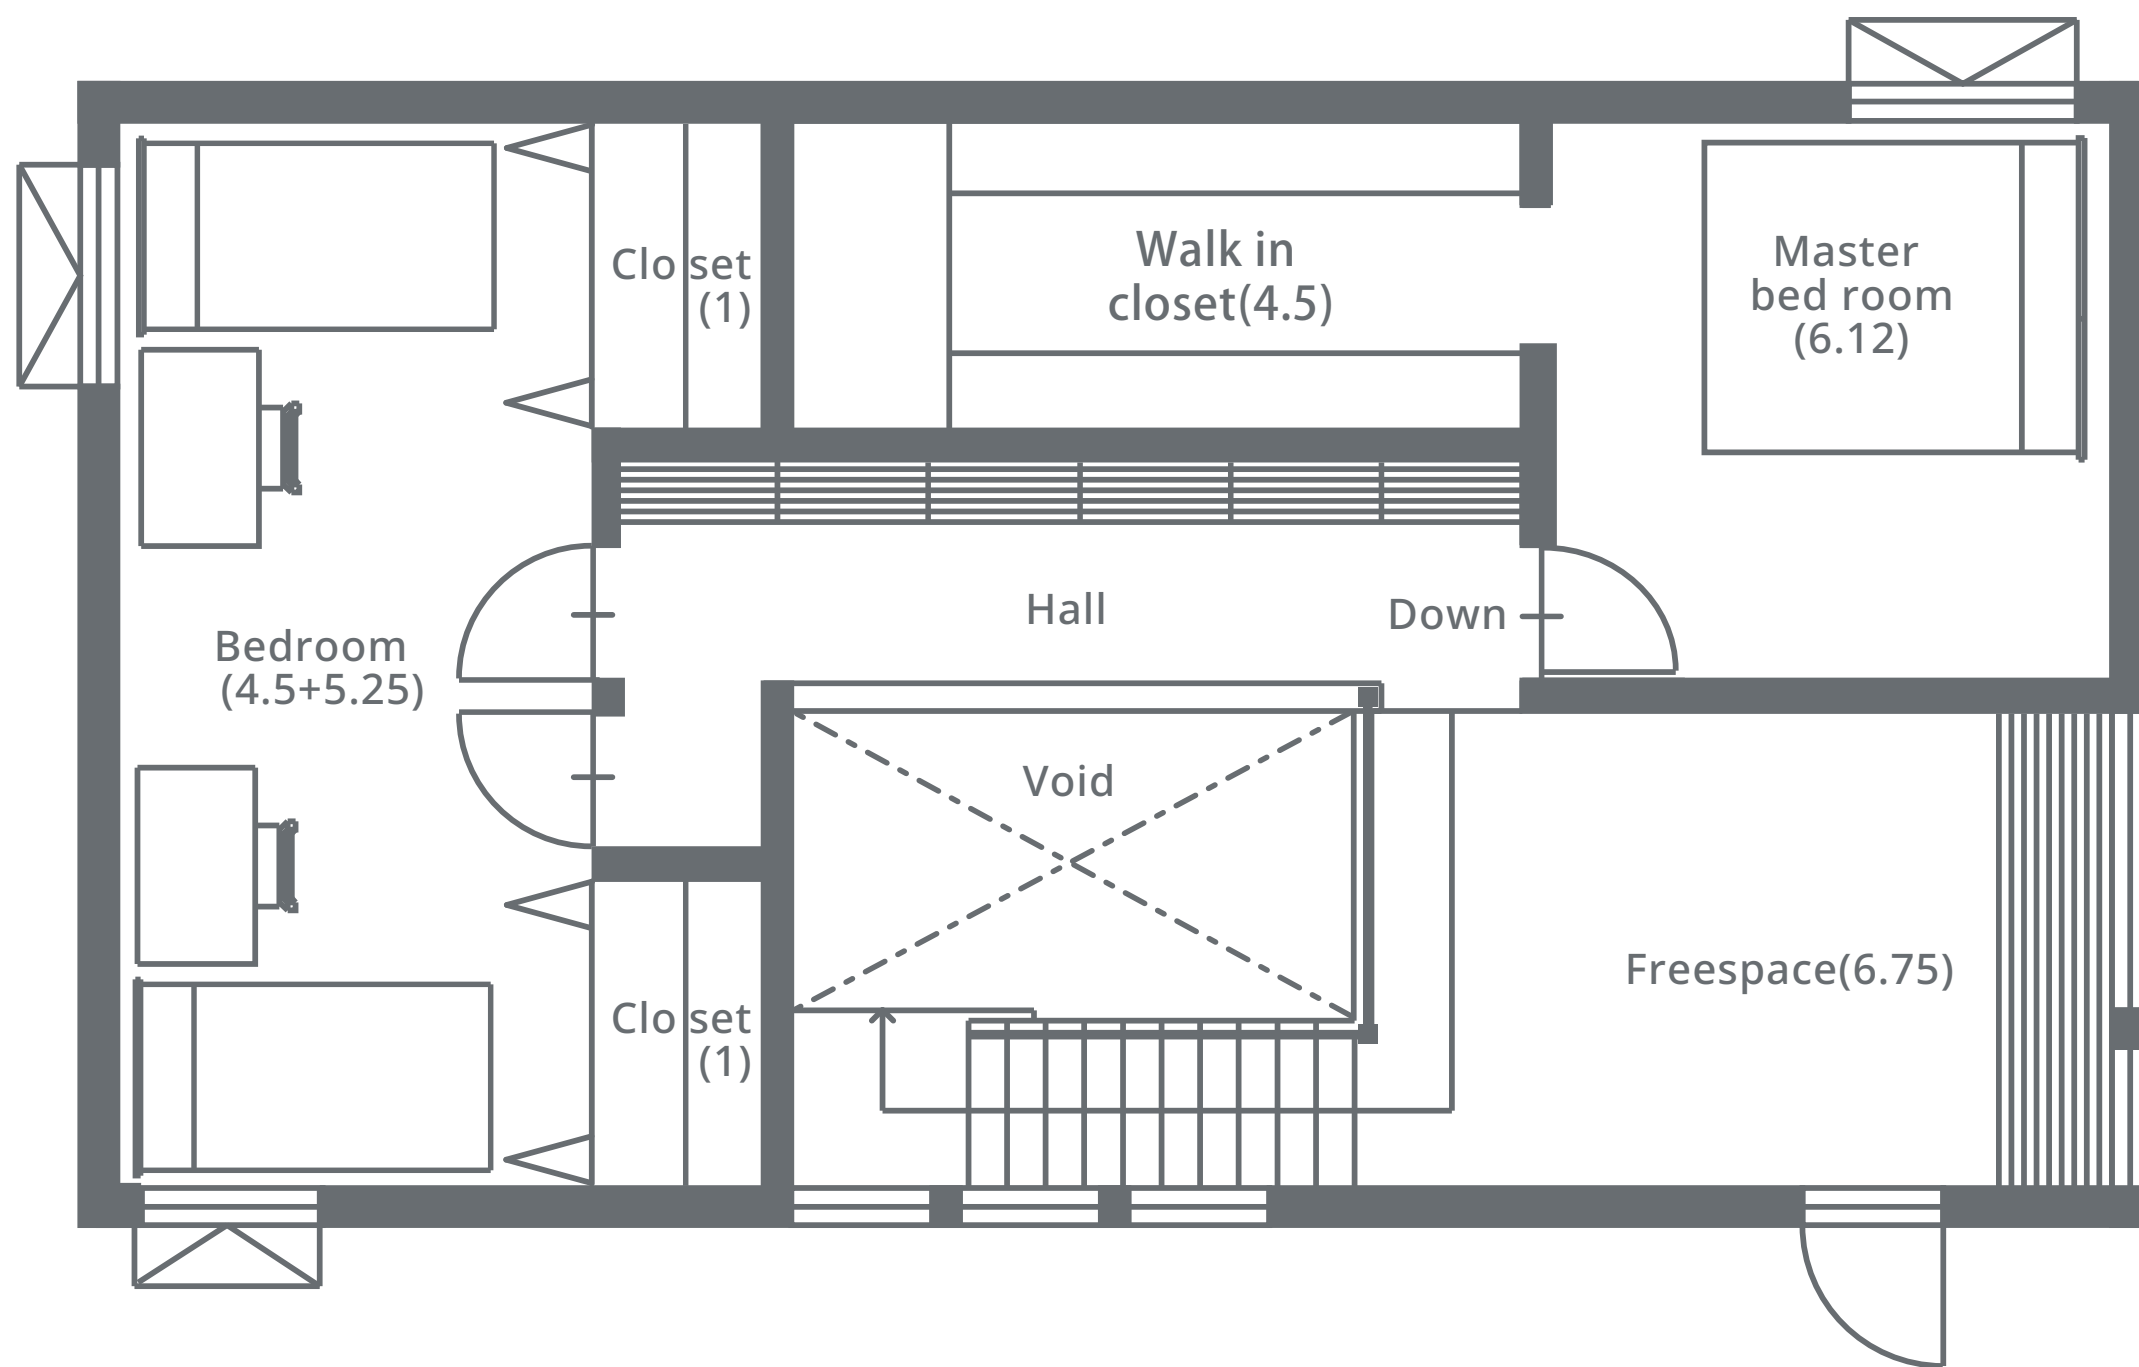


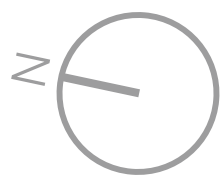


2F

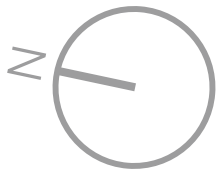

道路幅員9m

道路境界線 17,000

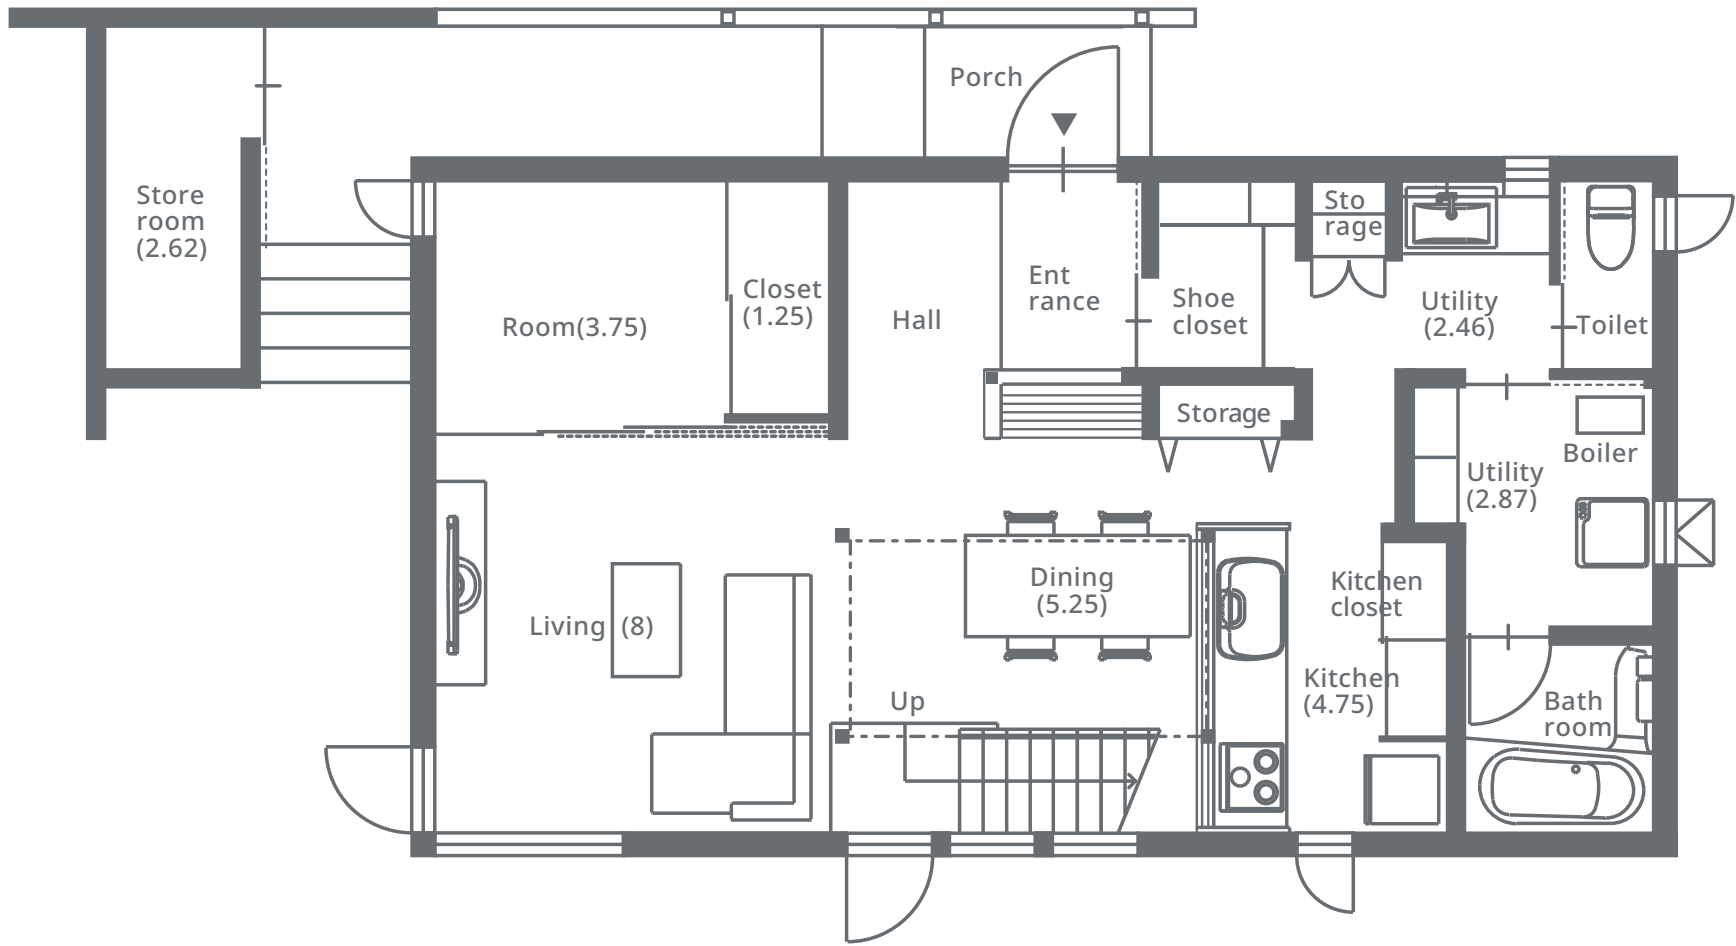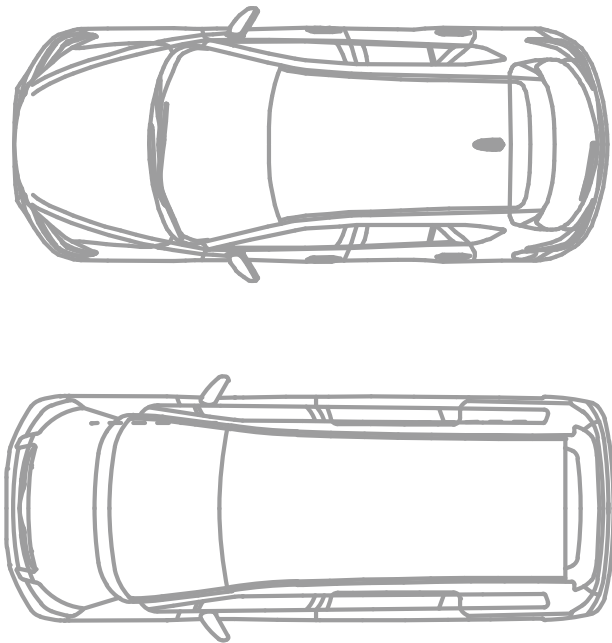

隣地境界線22,400

隣地境界線22,400

隣地境界線17,000